

**LOCATION PLAN**

SCALE - 1:200 @ A1




ITEM 2 - Sack Barrow with Menu Image



ITEM 3 - Typical Breeze Screen Image



ITEM 4 & 5 - Loose Square & Rectangle Table Image

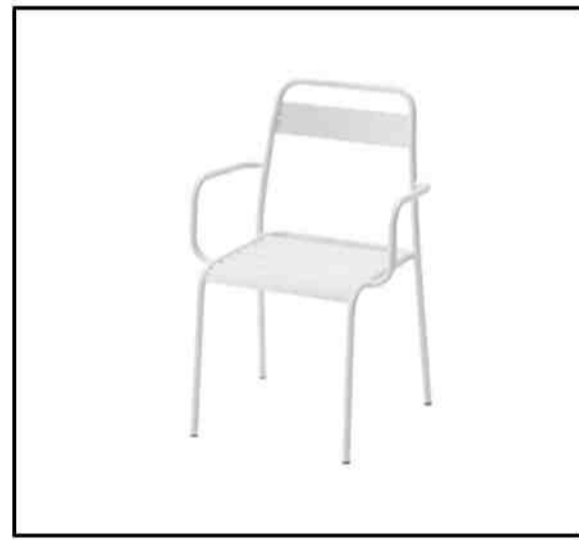

ITEM 6 - Type 8 Loose Chair Metal Finished  
Ral: 8029 with Black Rope



ITEM 7 - Type 9 Loose Chair Metal Finished  
Ral: 9005 with Timber Slats

**EXTERNAL SEATING NOTES KEY:**

- Existing Pedestrian Zone sign mounter on pole - 2580mm high.
- Sack barrow for menu display - Refer to image and detail drawing - Client direct supply item.
- Breeze Screens to perimeter of external area - Refer to image and schedule of sizes on this drawing.
- Loose Square Tables - 800x800mm Sq - Type D
- Loose Rectangular Tables - 600x700mm Sq - Type D
- Loose Chairs - Type 8 - Refer to Image
- Loose Chairs - Type 9 - Refer to Image


BREEZE SCREEN SCHEDULE	
ELEVATION DIMENSIONS	
1850M - Elevation	x2 870 centres with 730mm wide panels
8070M - Elevation	x2 1090 centres with 950mm wide panels
	x3 1040 centres with 966mm wide panels
5850M - Elevation	x5 1170 centres with 1090mm wide panels
1850M - Elevation	x2 870 centres with 730mm wide panels



**PROPOSED EXTERNAL LICENCE PLAN**

SCALE - 1:25 @ A1

MARKET PLACE

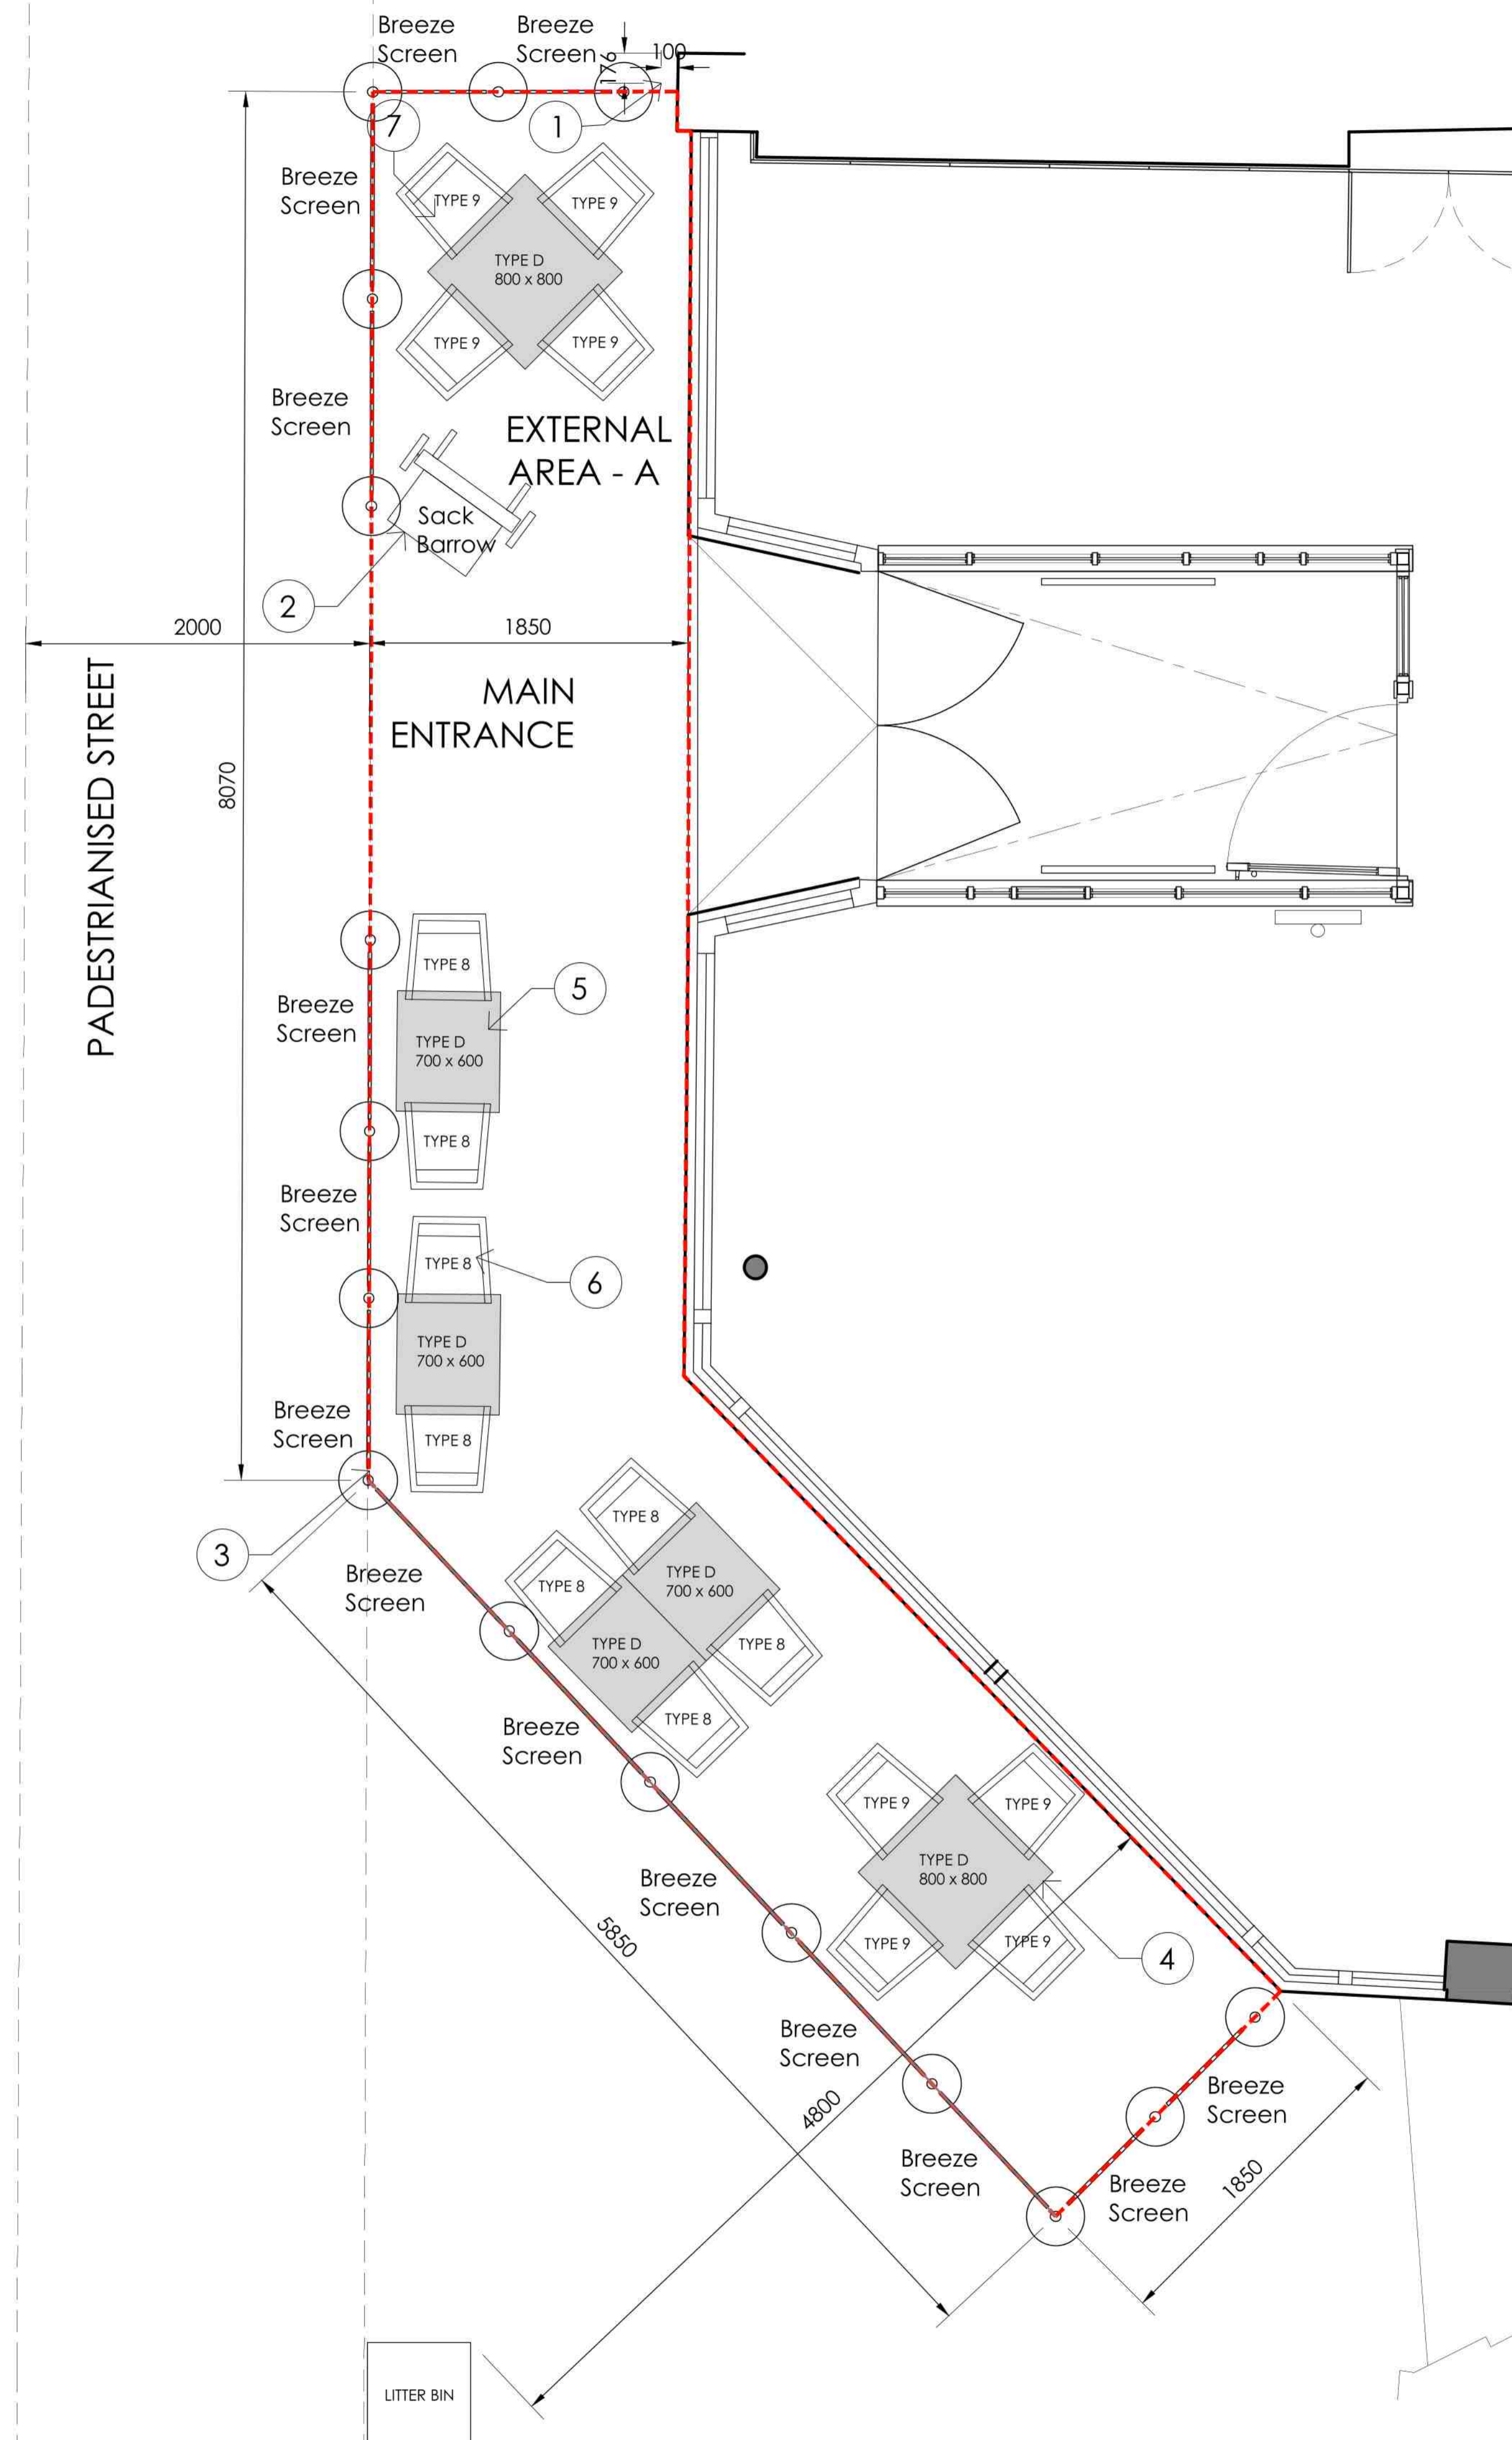

EXTERNAL RESTAURANT COVERS		
Ground Floor		
External Area Furniture	Chairs	Tables
Grand Total	16	6

AREA SCHEDULE		
EXTERNAL	Area Sq. M	
Total Area	24.0	

**DRAWING KEY:**  
Red dashed line denotes the area where licensable activities will take place  
Licensable Activities - - - - -

**SITE ADDRESS:**  
21-25 MARKET PLACE, NEWBURY RG14 5AA

FIRST ISSUE		27.07.22	JRS
DO NOT SCALE. WRITTEN DIMENSIONS TO BE USED IN PREFERENCE TO SCALED DIMENSIONS. ALL DIMENSIONS TO BE CHECKED ON SITE BY CONTRACTOR & ALL DISCREPANCIES TO BE REPORTED TO JMDA			
JOB TITLE AZZURRI GROUP ZIZZI RESTAURANTS ZIZZI NEWBURY			
DRAWING TITLE EXTERNAL LICENSING PLAN			
DRAWING NUMBER JMDA_1635_04_002			
SCALE VARIES @ A1			
DATE 22.07.2022			
DRAWN BY JRS			
<p>JMDA LTD 2 The Holmes Skipwith, York, YO8 5SL T: 01757 288 399 info@jmdald.co.uk www.jmdald.co.uk</p>			