


REFER TO COLE EASDON DRAWINGS FOR LEVELS AND DRAINAGE INFORMATION



- LEGEND:-**
- TREES TO BE RETAINED
 - INDICATIVE PROPOSED PLANTING
 - TREES TO BE REMOVED
 - EXISTING BUILDING(S) TO BE DEMOLISHED
 - EXISTING LEVELS
 - PROPOSED LEVELS
 - APPROXIMATE FINISHED FLOOR LEVEL
 - TREE ROOT PROTECTION AREA
 - LOCKABLE CYCLE SHED

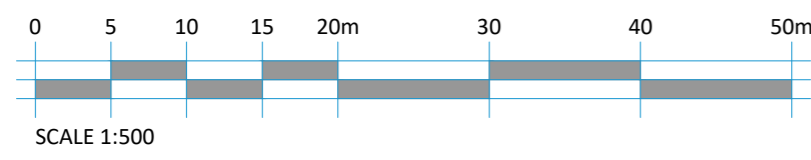

REV.	DATE	REVISIONS:	REV.	DATE	REVISIONS:

© COPYRIGHT EXISTS ON THE DESIGNS AND INFORMATION SHOWN ON THIS DRAWING
 This drawing may be scaled or cross referenced to the scale bar for planning application purposes only. Do not scale for any other purpose. Use figured dimensions only. Subject to site survey and all necessary consents. All dimensions to be checked by user and any discrepancies, errors or omissions to be reported to Twenty20 Architecture Ltd before work commences. This drawing is to be read in conjunction with all other relevant materials.

CLIENT: TA FISHER & SONS LTD		PROJECT: LAND REAR OF THE HOLLIES, READING ROAD, BURGHFIELD COMMON	
SCALE: 1:500 (A2 ORIGINAL)		DRAWING: SITE INFORMATION PLAN	
DRAWN:	JOB NO.: 2021 / P0162	DRAWING NO.: 02	REVISION:
DATE: JAN 22			



+44 (0) 1344 513514
 admin@2020architecture.co.uk
 www.2020architecture.co.uk
 Old Boundary House, London Road, Sunningdale, Berkshire, SL5 0DJ