



As Proposed Plans & Elevations - Day Room

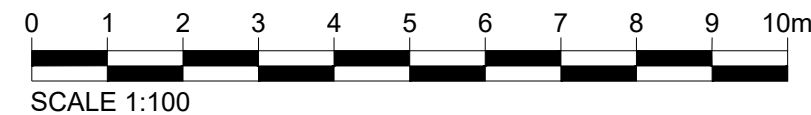

Rev	Date	Description
		
Surrey Office 5 Pool House Bancroft Rd Reigate RH2 7RP		London Office No.1 Croydon 12-16 Addiscombe Rd Croydon CR0 0XT
Date January 2024		Drawn By KA
Scale 1:100@A3		Checked FS
Client Charlotte, Ms. Nicole Whitney		
Project Hawthorn Lodge Chart Hill Road, Staplehurst ME17 3EX		
Title As Proposed Day Room Plans & Elevations		
Drawing No. J004755-DD-14		Rev.